
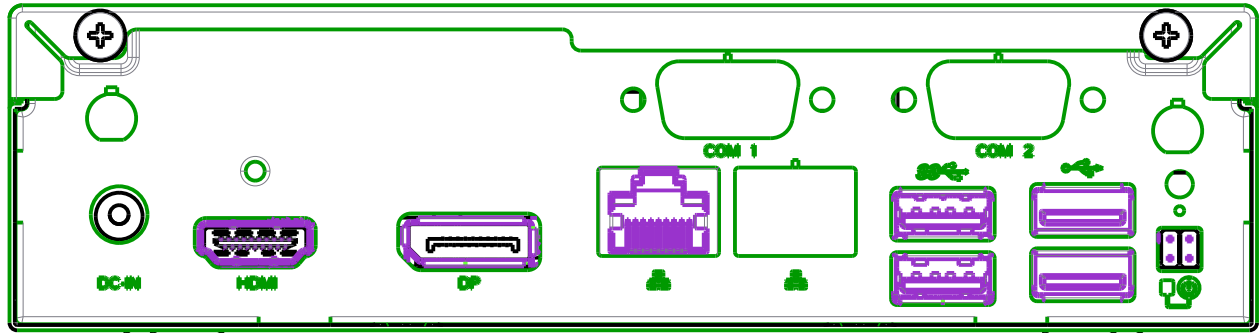
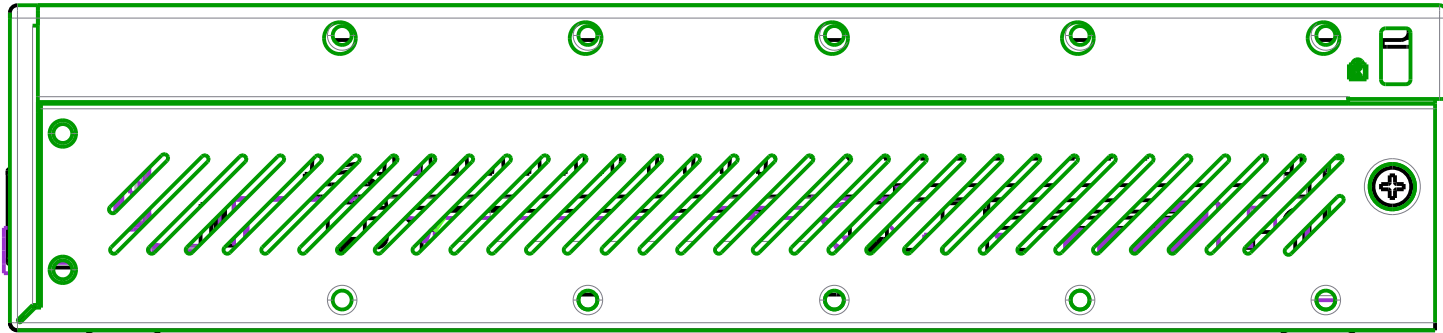
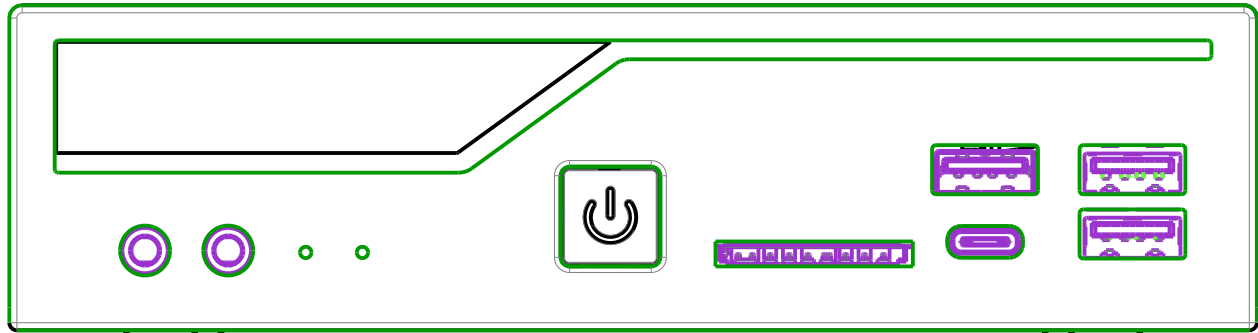


190.00<sup>+0.80</sup><sub>0</sub>

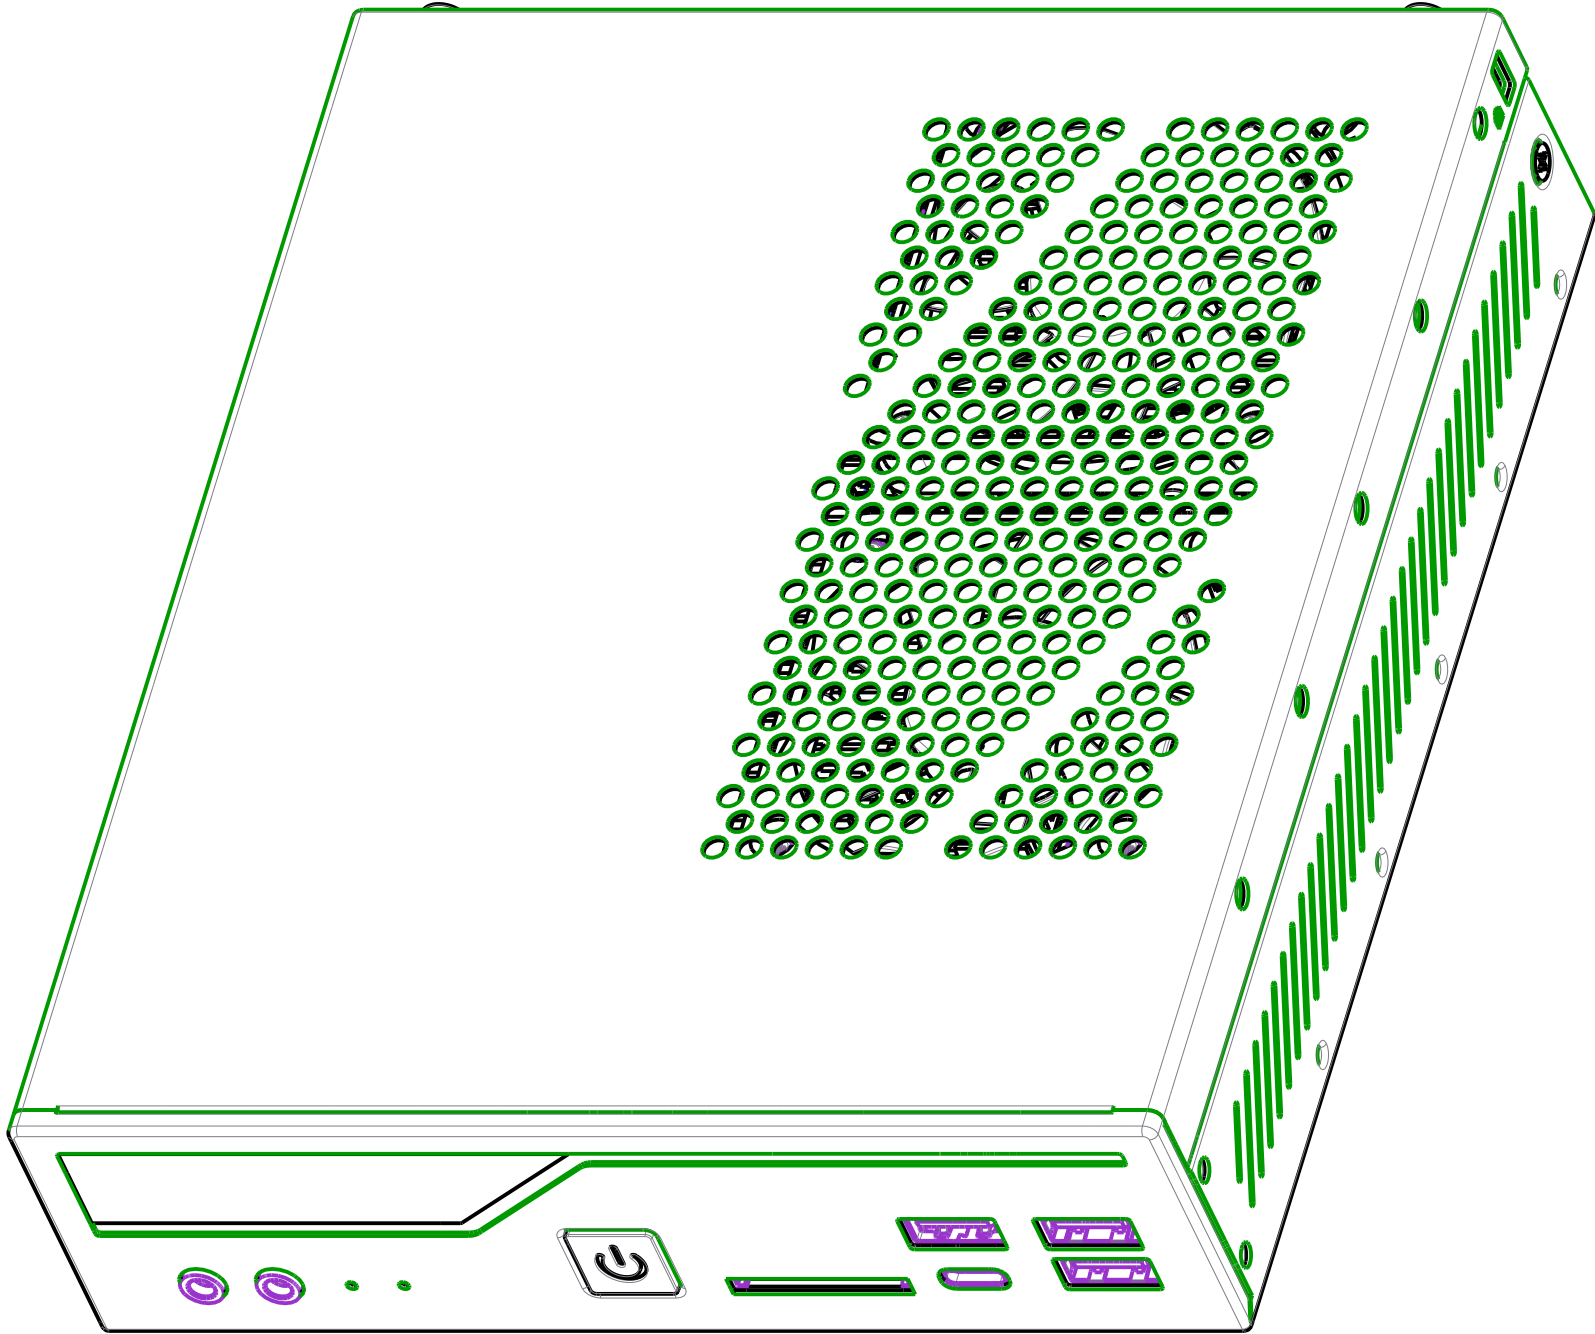

165.00<sup>+0.80</sup><sub>0</sub>

43.00<sup>+0.50</sup><sub>0</sub>

- NOTE:
1. DE-BURR EGDE AS INDICATED  
BURR HIGHT LESS 10 % THICKNESS .
  2. QUALITY CONTROL DIMENSION MARK IN ' ' .
  3. ALL MATERIAL USED IN THE CONSTRUCTION  
OF THIS COMPONENT OR ASSEMBLY(INCLUDING  
RAW STOCK, COATINGS, HARDWARE, GASKET  
ETC.) SHALL COMPLY WITH THE LATEST  
REVISION OF SHUTTLE RoHS-COMPLIANT  
SPECIFICATION.
  4. ALL OF SURFACE SHOULD BE DEGREASED.

--	--	